




ACQUISITION &  
DEVELOPMENT DIVISION  
One Capitol Mall  
Sacramento, CA  
95814-3229

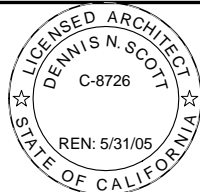

CALIFORNIA STATE FIRE MARSHAL - APPROVED  
Approval of this plan does not authorize or  
approve any omission of deviation from  
applicable regulations. Final approval is  
subject to field inspection. One set of  
approved plans shall be available on the  
project site at all times.

Reviewed by \_\_\_\_\_ Date \_\_\_\_\_

DSA/DPR MOU - 8.01  
ACCESSIBILITY REVIEW

CERTIFICATION # \_\_\_\_\_

Reviewed by \_\_\_\_\_ Date \_\_\_\_\_

DESIGNED:	Designer
DRAWN:	Author
CHECKED:	Checker
DATE:	9/9/2004 5:43:12 PM

REVISIONS	
DATE	


BODIE STATE HISTORIC PARK

SECTIONS

ARTIFACT STORAGE BUILDING

DRAWING NO.  
XXXXX.?

SHEET NO.  
A-3  
OF  
12

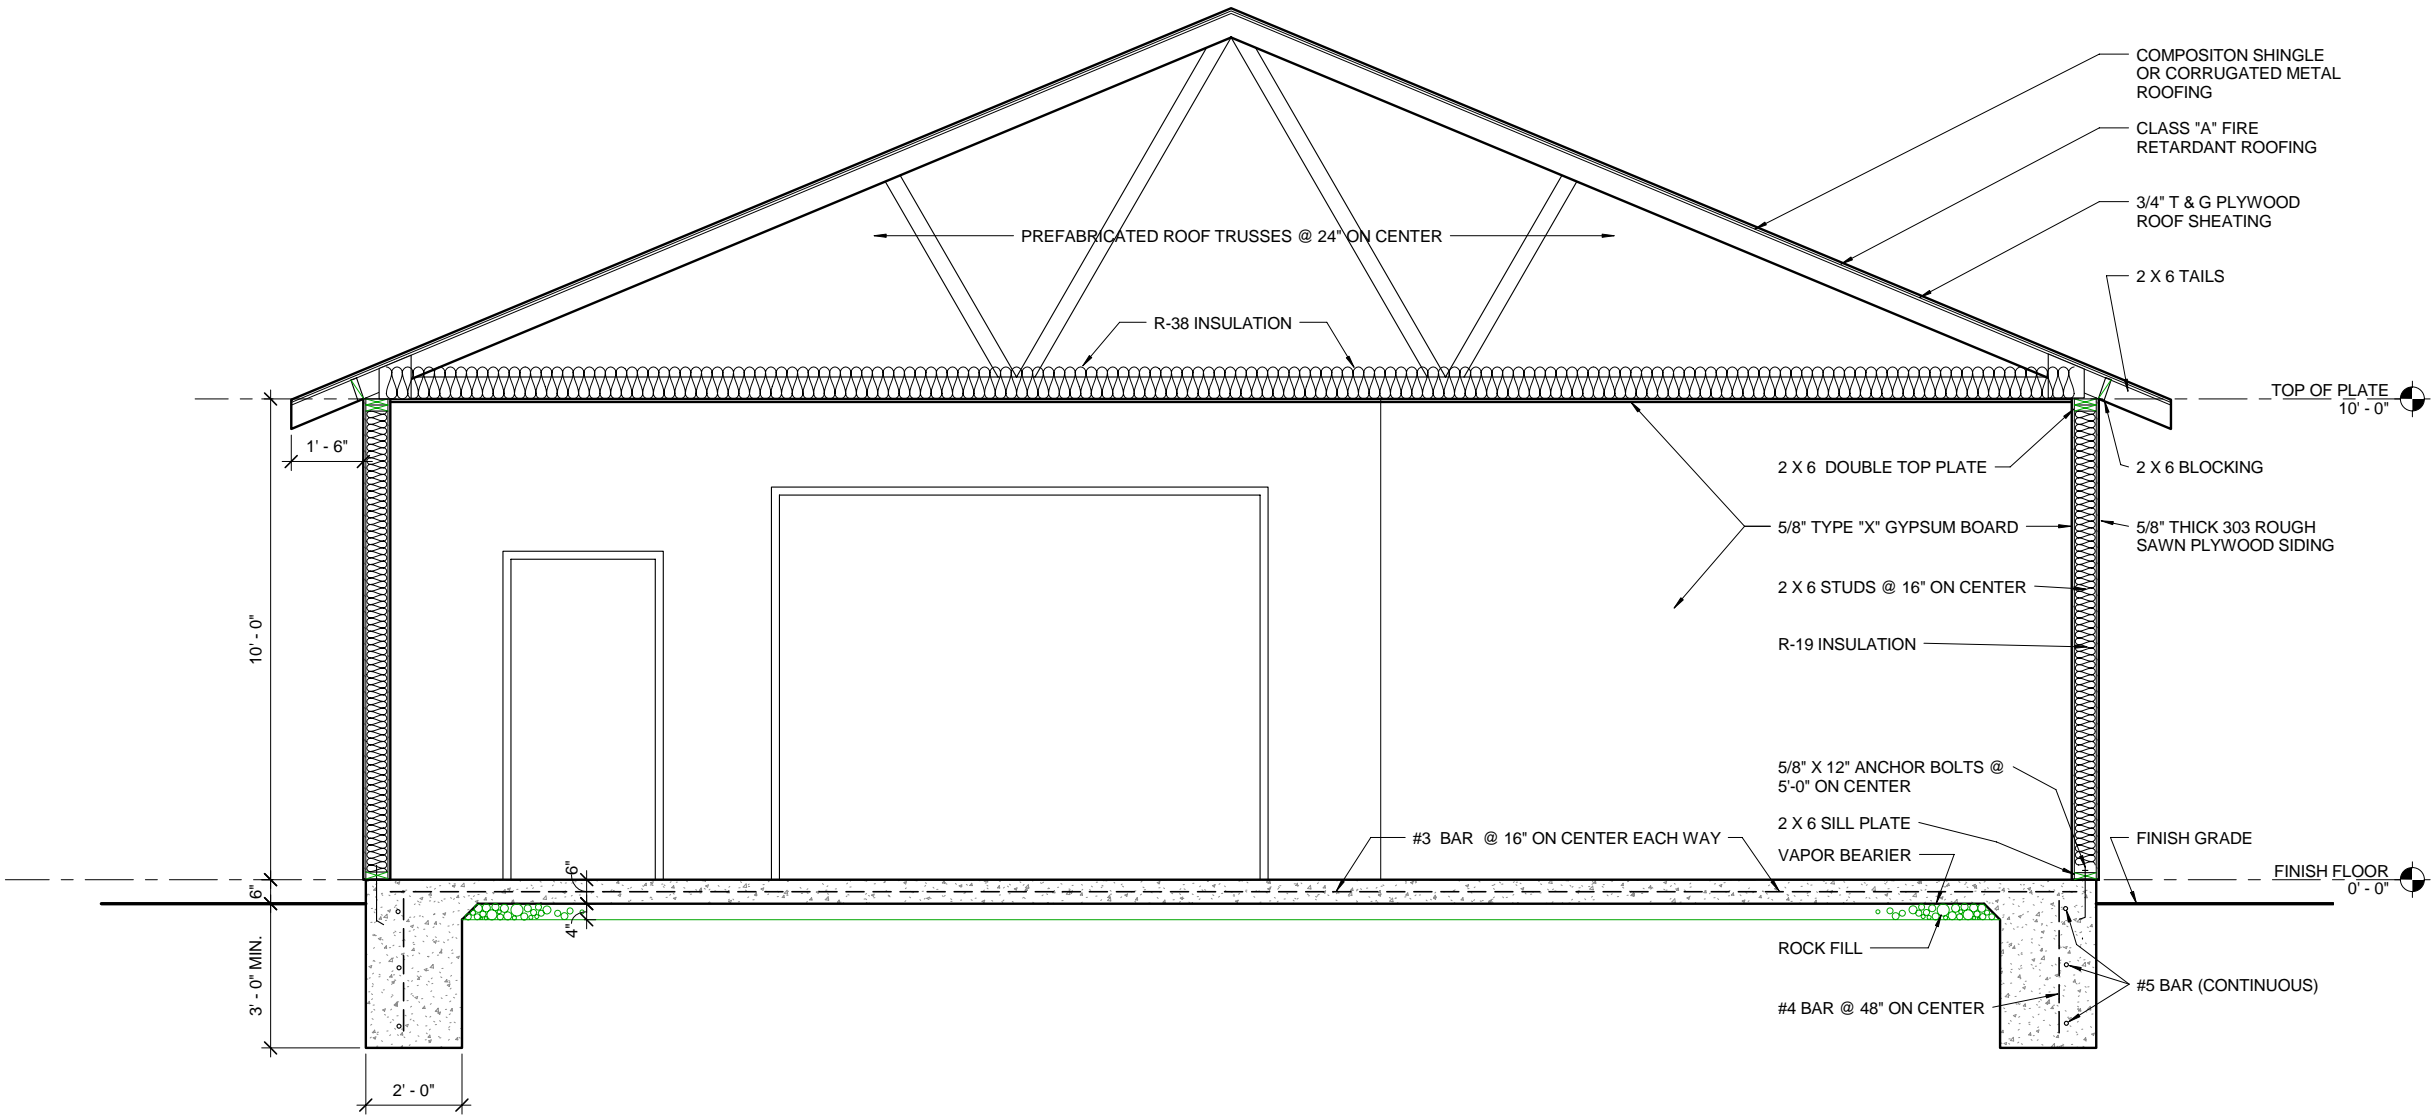

1 Section 2  
SCALE: 22" x 34" SHEET: 1/2" = 1'-0"